

ROUGH estimate before completed drawings...

Kitchen and Island

Hood chase cover installed over contractors structure

Buffet (wood top included)

Office (reuse/rework existing wood top)

Pantry

Master Bath vanity

Hall Bath vanity (Floating)


Master closet (includes dresser and open shelving cabinet also shelf and poles)

Washer/dryer cabinet enclosure

Hallway alcove shelves 2 each


Fire place mantel shelf and two benches below

Note the only tops figured in bid are at the Buffet and office as noted.

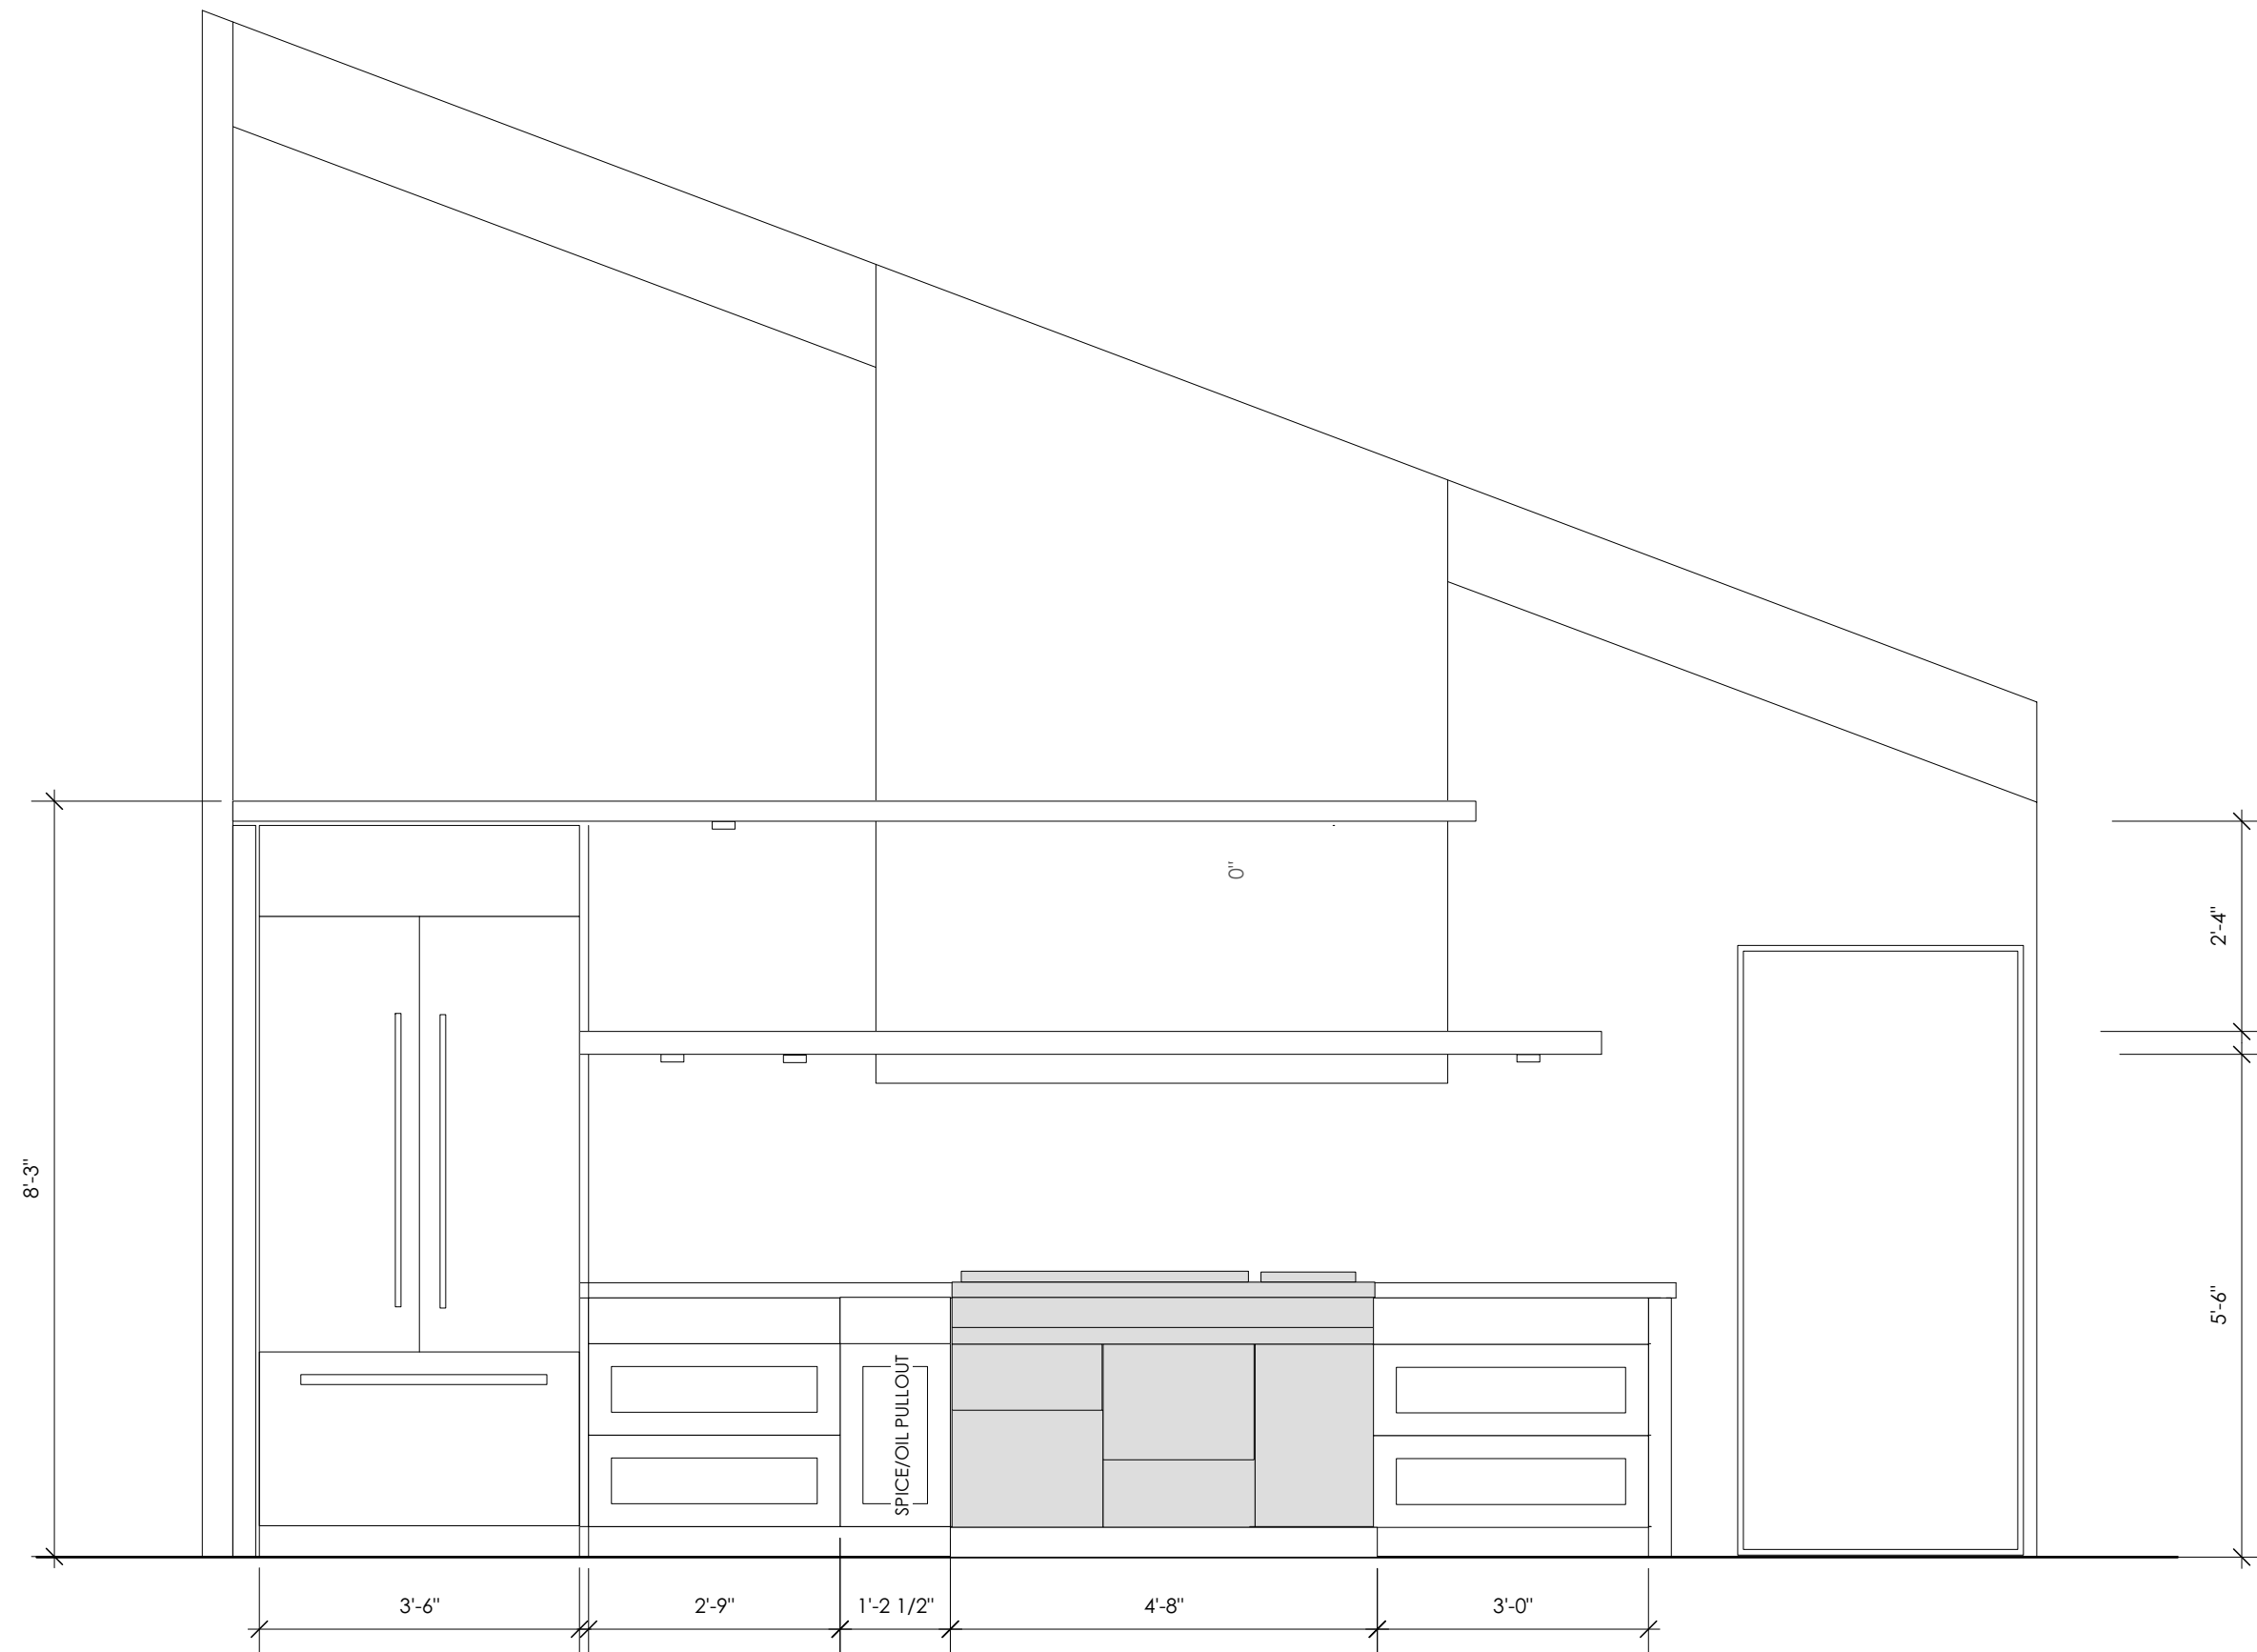


EAST KITCHEN CONCEPT ELEVATION

ALL DIMENSIONS ARE SUBJECT TO FIELD MEASURE.

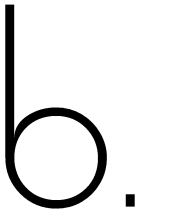

Creating Environments for Living

NO.	DATE	REVISION

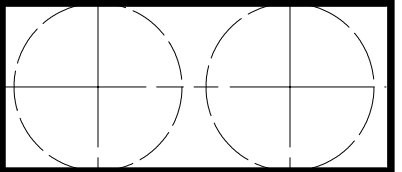




studio b. elements
 1851 DONNA AVENUE
 LOS OSOS, CALIFORNIA 93402

CONSULTANT


DIAGGINI RESIDENCE
 1 OCEAN FRONT LANE
 CATUCCO, CA 93430

DRAWING TITLE
PROPOSED KITCHEN WALL

PROJECT MANAGER	ID
DRAWN BY DT	SCALE: 1/2" = 1'-0"
REVIEWED BY	DRAWING NUMBER
DATE	

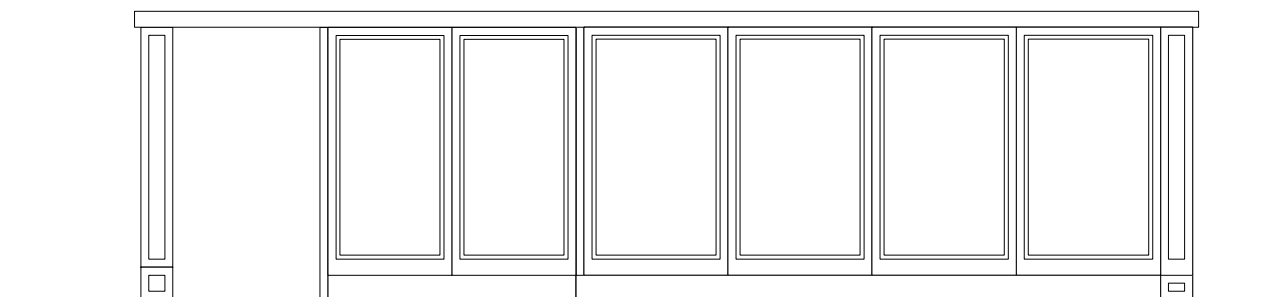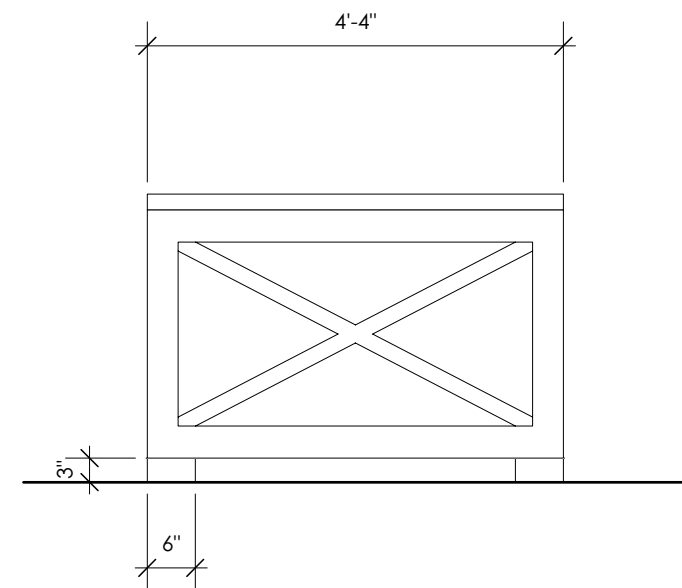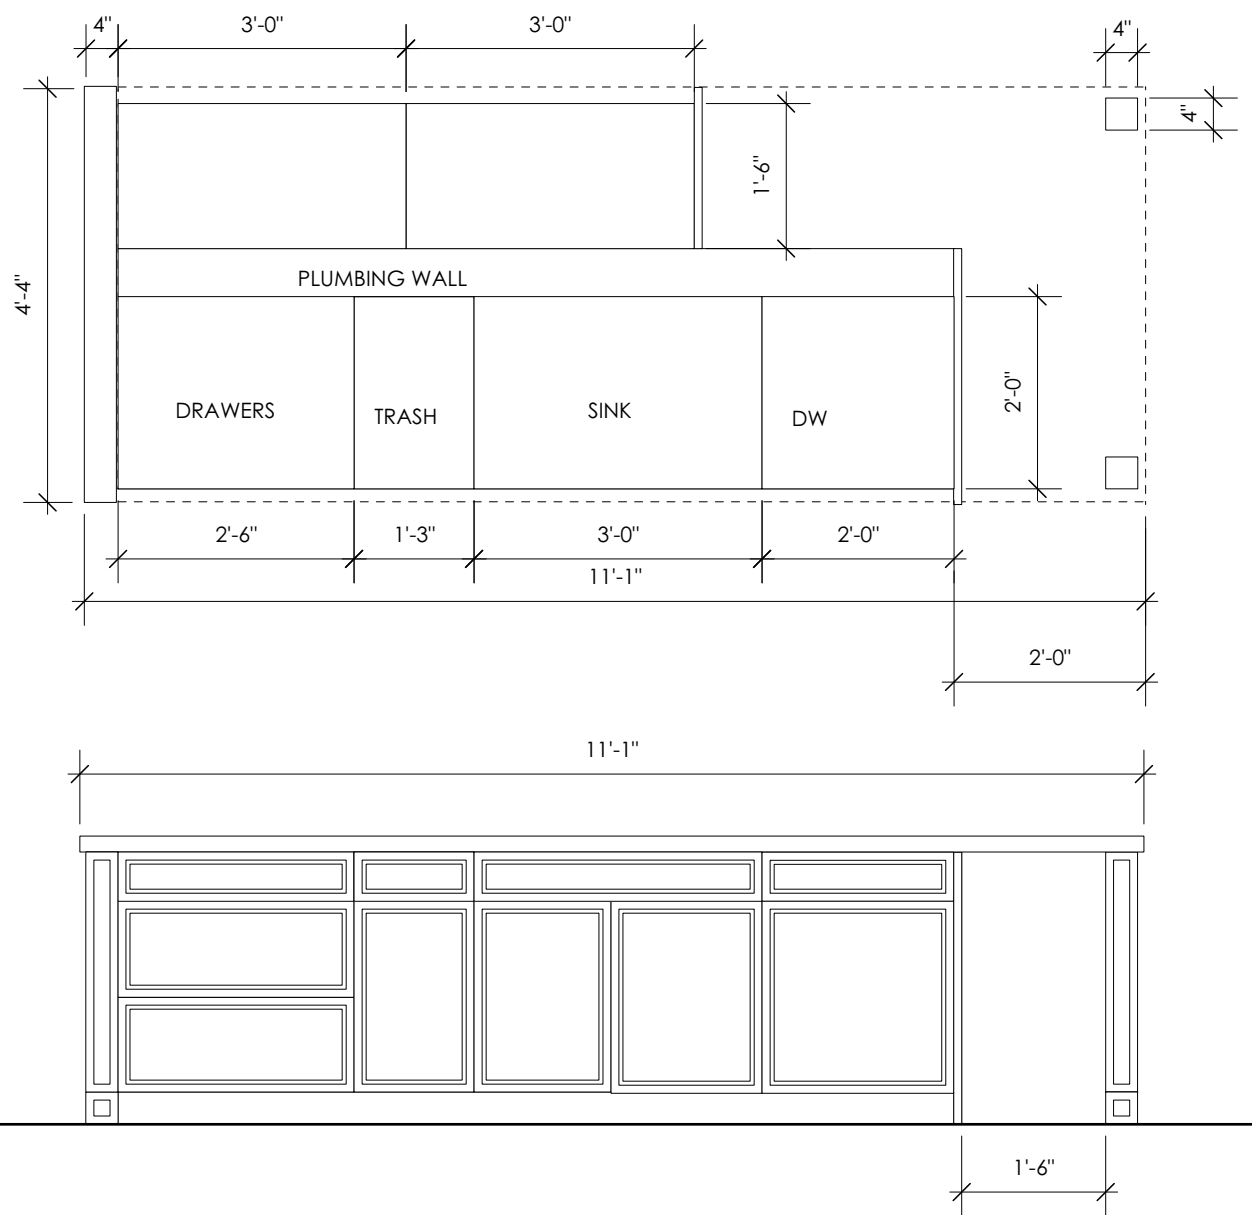

ALL DIMENSIONS ARE SUBJECT TO FIELD MEASURE.

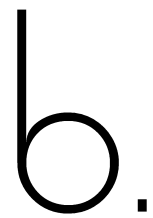

Creating Environments for Living

NO.	DATE	REVISIONS



studio b. elements
1851 DONNA AVENUE
LOS OSOS, CALIFORNIA 93402

CONSULTANT

DIAGGINI RESIDENCE
1 OCEAN FRONT LANE
CATUCCO, CA 93430

DRAWING TITLE
PROPOSED KITCHEN ISLAND


PROJECT MANAGER	ID
DRAWN BY DT	SCALE: 1/2" = 1'-0"
REVIEWED BY	DRAWING NUMBER
DATE	

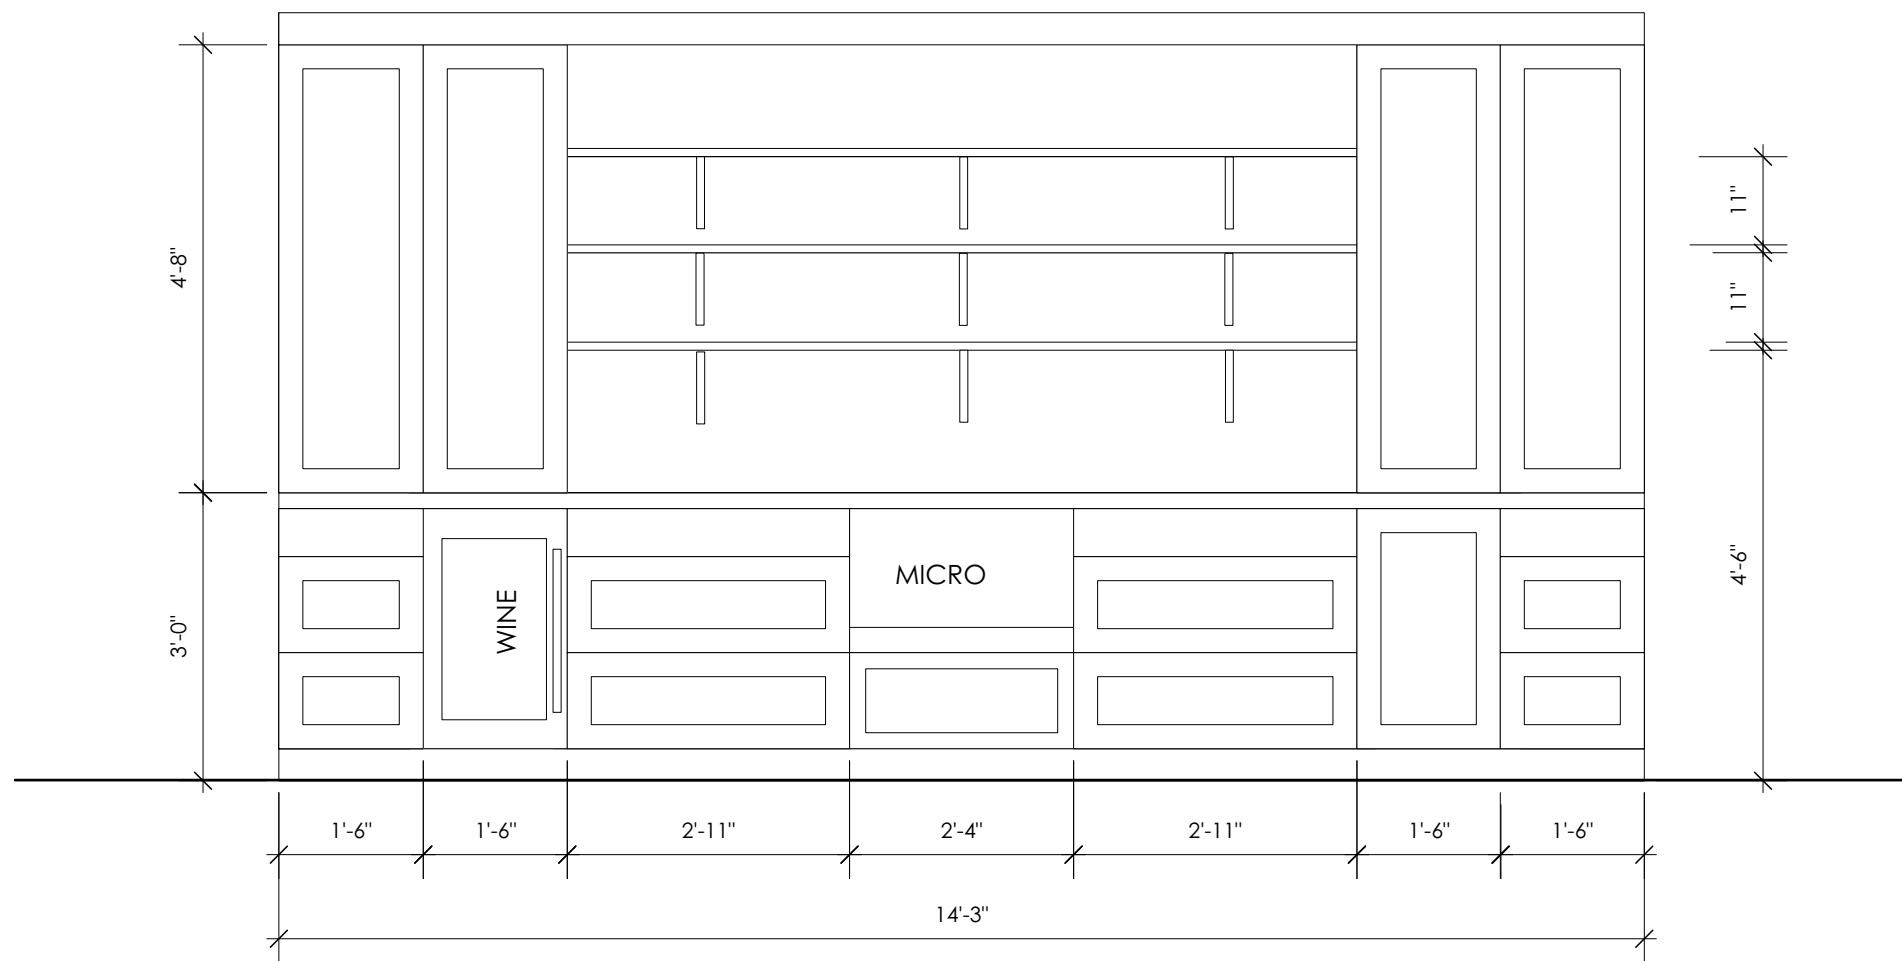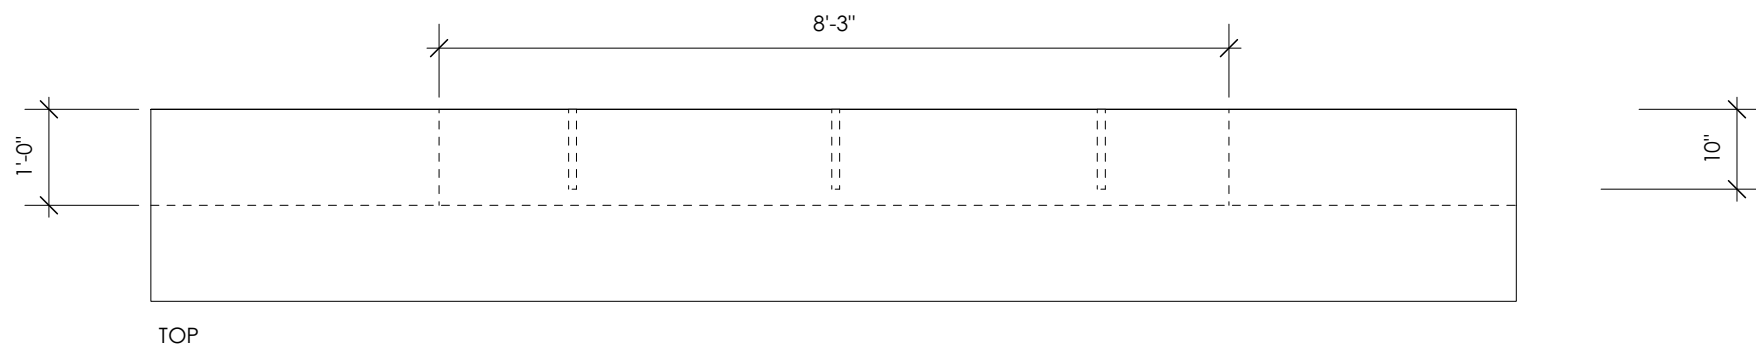

ALL DIMENSIONS ARE SUBJECT TO FIELD MEASURE.



NO.	DATE	REVISIONS

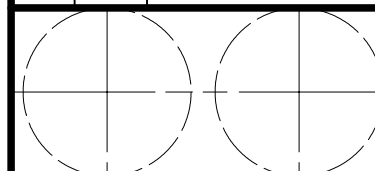


studio b. elements
1851 DONNA AVENUE
LOS OSOS, CALIFORNIA 93402

CONSULTANT


DIAGGINI RESIDENCE
1 OCEAN FRONT LANE
CATUCCO, CA 93430

DRAWING TITLE
PROPOSED PANTRY


PROJECT MANAGER	ID
DRAWN BY DT	SCALE: 1/2" = 1'-0"
REVIEWED BY	DRAWING NUMBER
DATE	

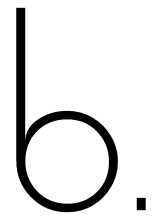

Creating Environments for Living

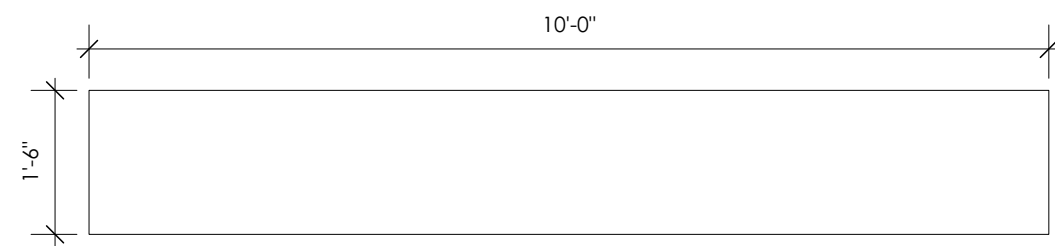


TOP STAINED WHITE OAK
CABINETS STAINED BIRCH
TOP IS FLUSH WITH CABINET FRONT AND SIDES

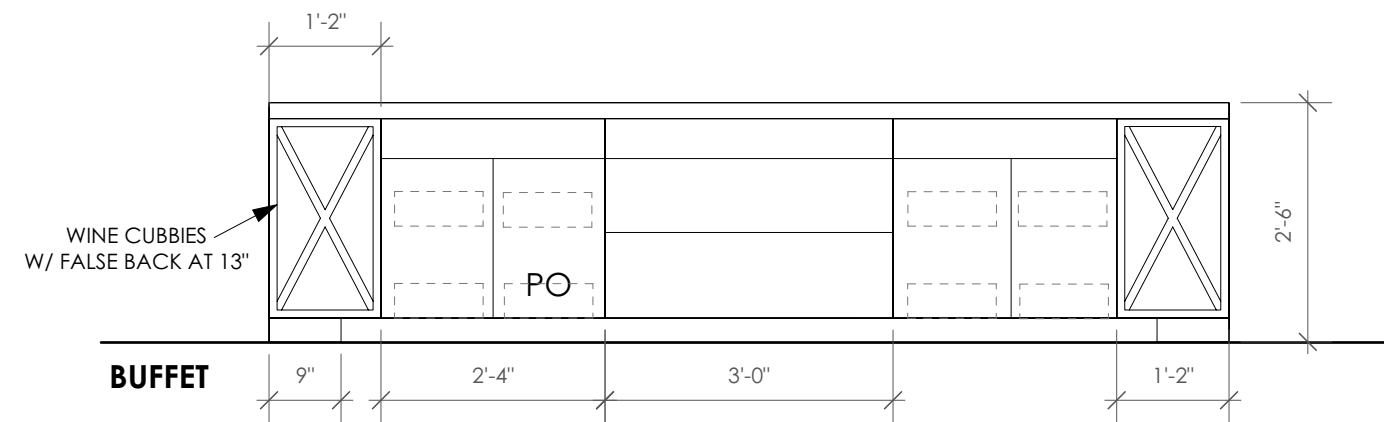

ALL DIMENSIONS ARE SUBJECT TO FIELD MEASURE.

NO.	DATE	REVISIONS

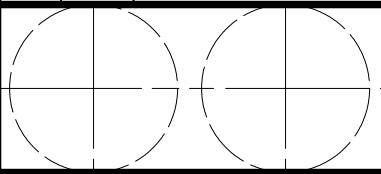



studio b. elements
1851 DONNA AVENUE
LOS OSOS, CALIFORNIA 93402

CONSULTANT


DIAGGINI RESIDENCE
1 OCEAN FRONT LANE
CATUCOS, CA 93430

DRAWING TITLE
PROPOSED BUFFET

PROJECT MANAGER	ID
DRAWN BY DT	SCALE: 1/2" = 1'-0"
REVIEWED BY	DRAWING NUMBER
DATE	

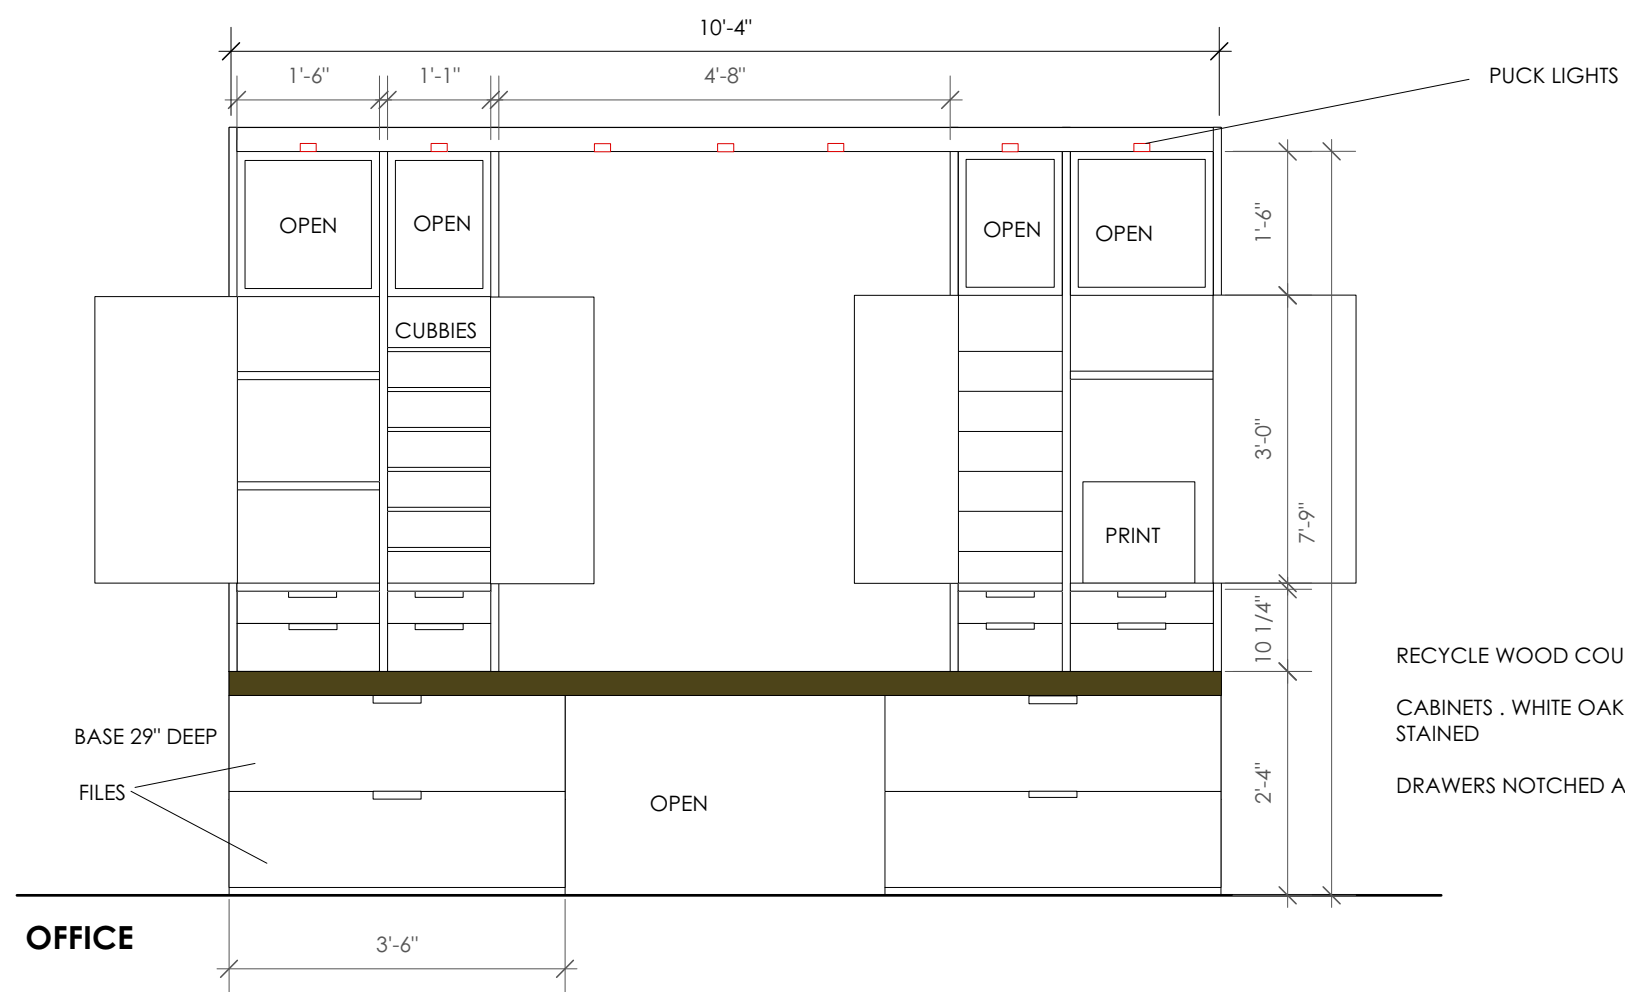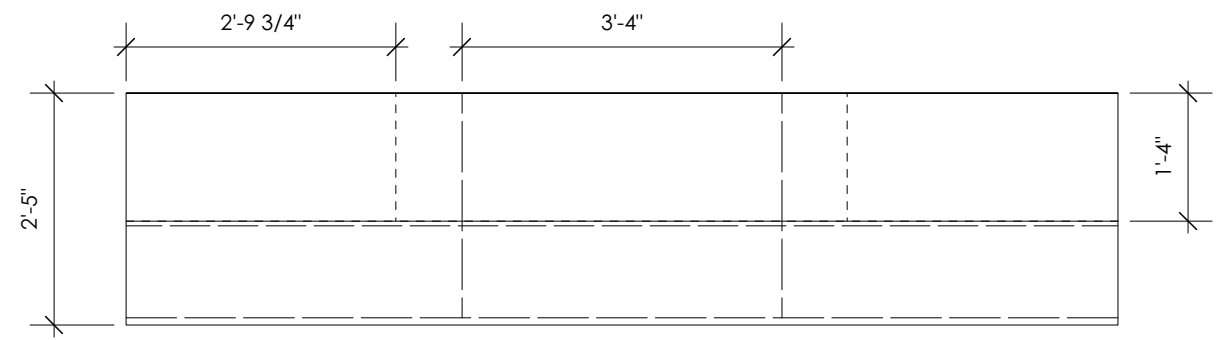


ALL DRAWINGS ARE SUBJECT TO FIELD MEASURE.

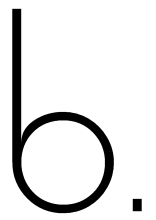

Creating Environments for Living

NO.	DATE	REVISIONS

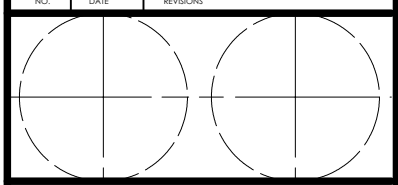

studio b. elements
1851 DONNA AVENUE
LOS OSOS, CALIFORNIA 93402


CONSULTANT

DIAGGINI RESIDENCE
1 OCEAN FRONT LANE
CATUCOS, CA 93430


DRAWING TITLE
PROPOSED OFFICE

PROJECT MANAGER	ID
DRAWN BY BT	SCALE: 1/2" = 1'-0"
REVIEWED BY	DRAWING NUMBER
DATE	

A_ADJUSTABLE SHELVES
 B_DO NOT OPEN
 PANELS & CABINETS ARE LAMINATE
 C_FIREPLACE WALLS ARE TILED

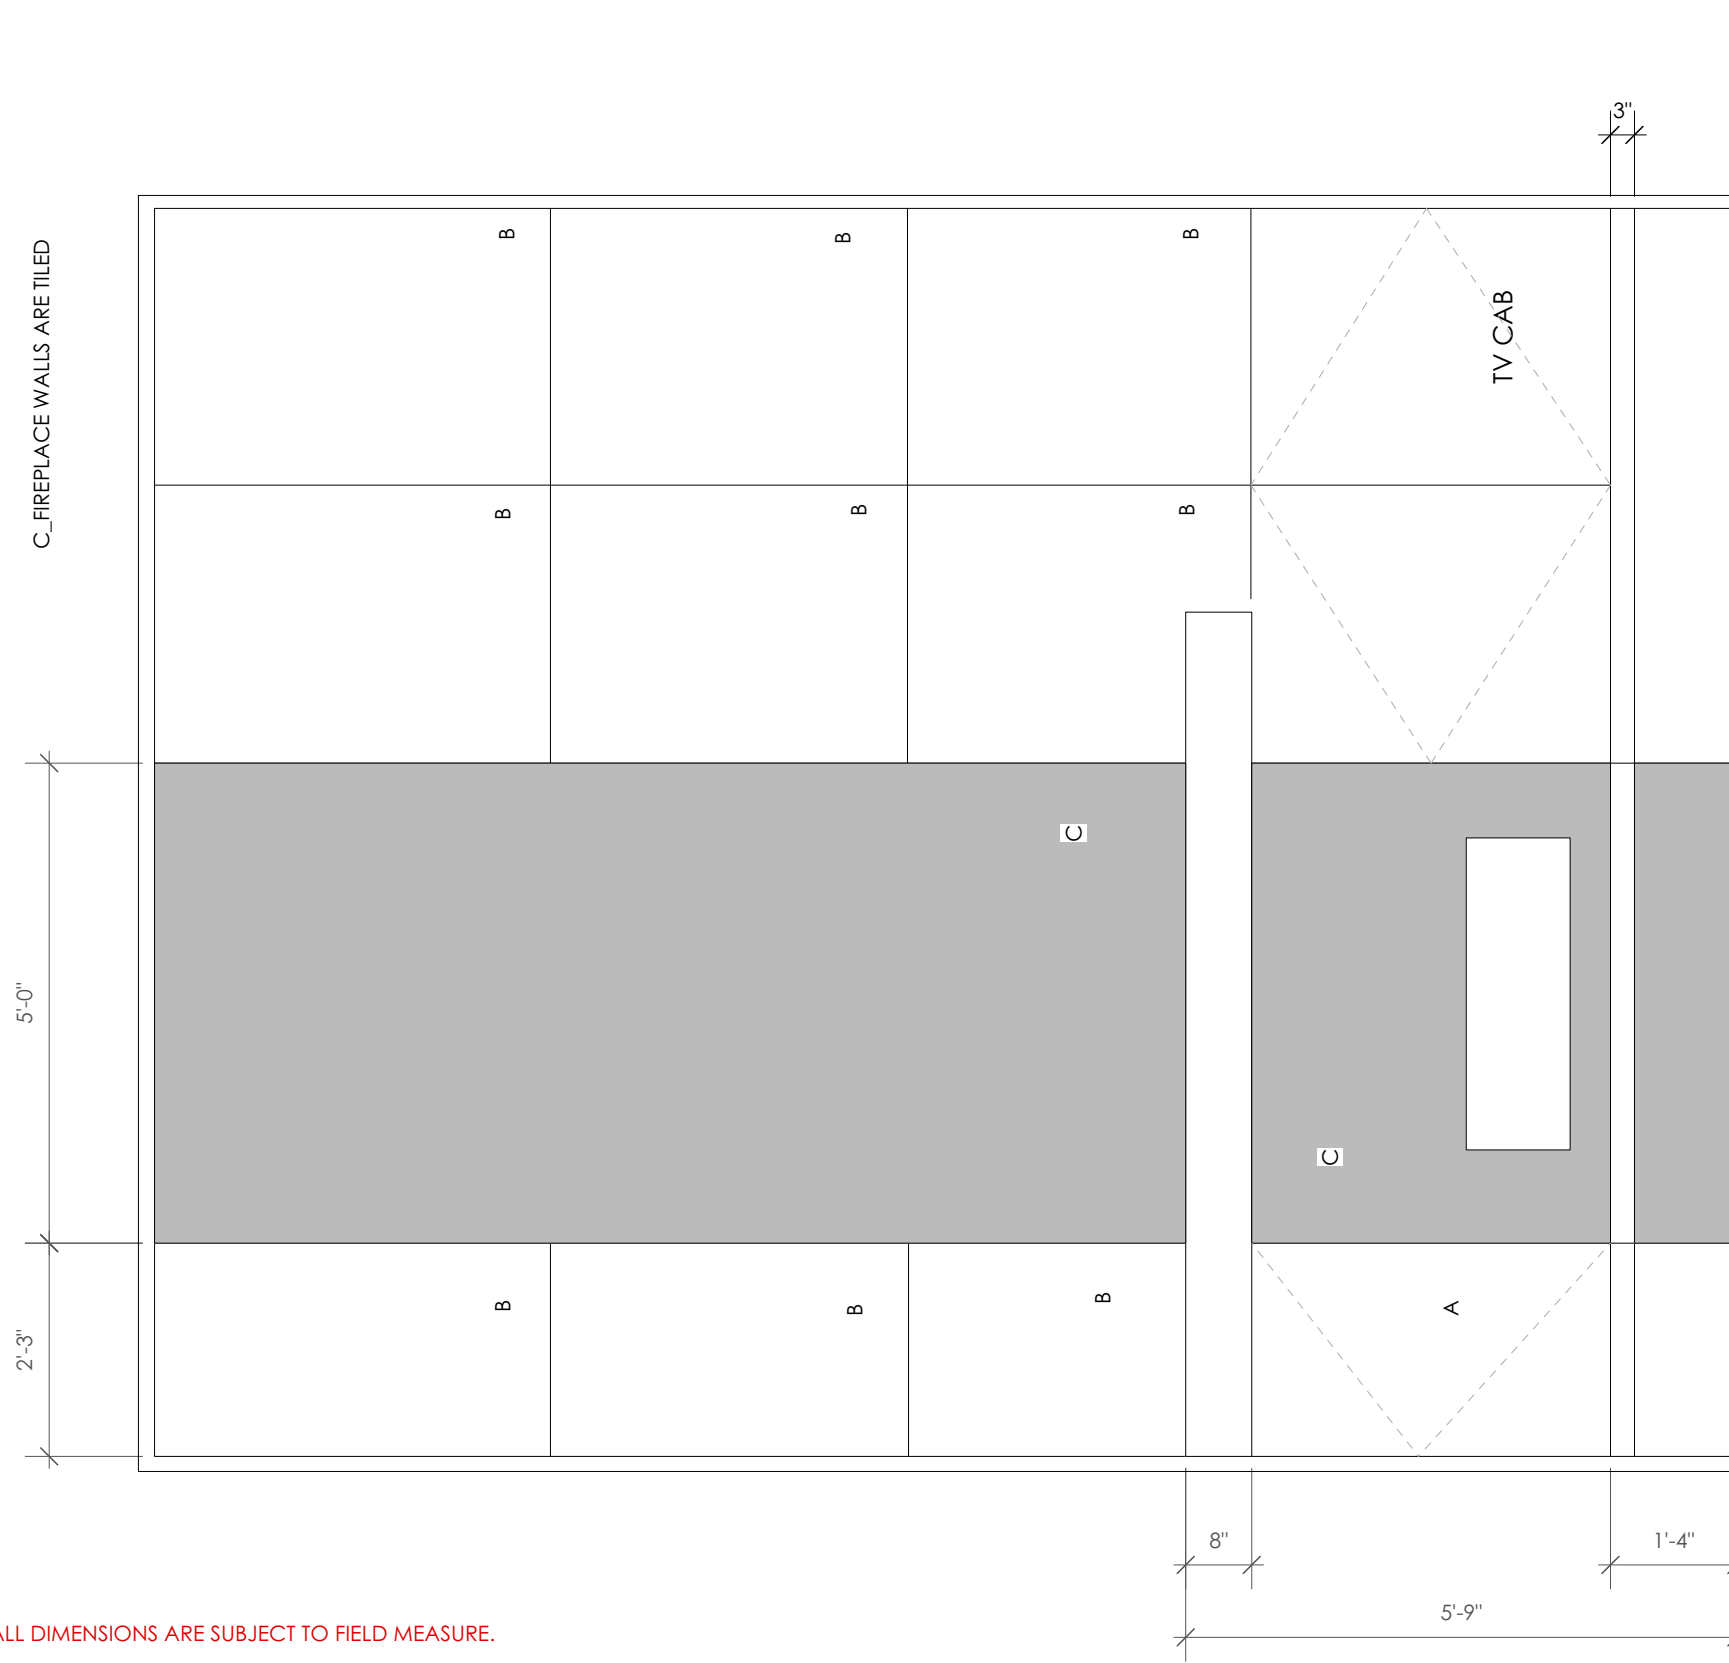

ALL DIMENSIONS ARE SUBJECT TO FIELD MEASURE.

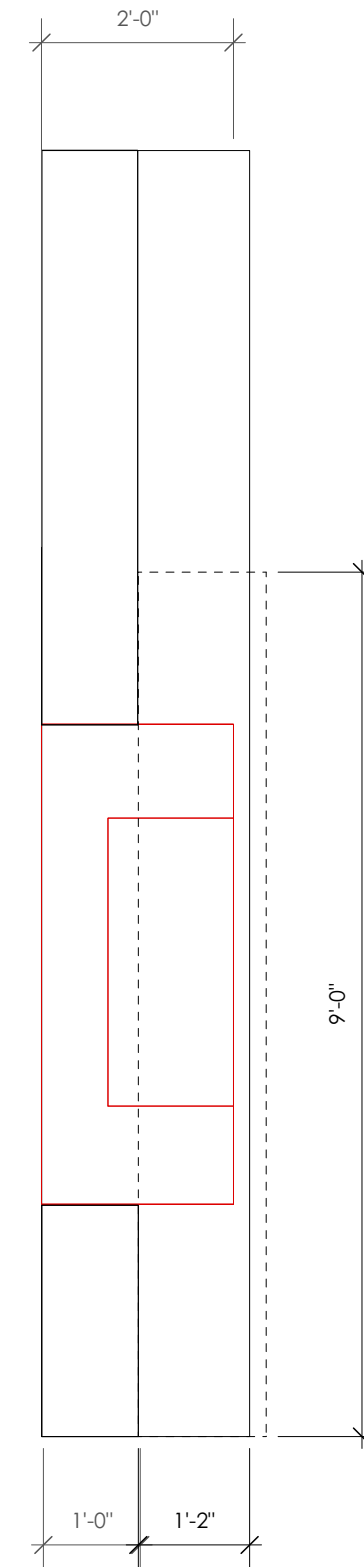


NO.	DATE	REVISIONS

studio b elements
 1851 DONNA AVENUE
 LOS OSOS, CALIFORNIA 93402


CONSULTANT

DIAGGINI RESIDENCE
 1 OCEAN FRONT LANE
 CATUCCO, CA 93430

DRAWING TITLE PROPOSED FIREPLACE	
PROJECT MANAGER	ID
DRAWN BY dT	SCALE: 1/2" = 1'-0"
REVIEWED BY	DRAWING NUMBER
DATE	

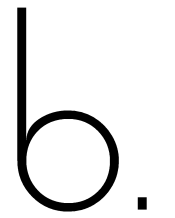


Creating Environments for Living

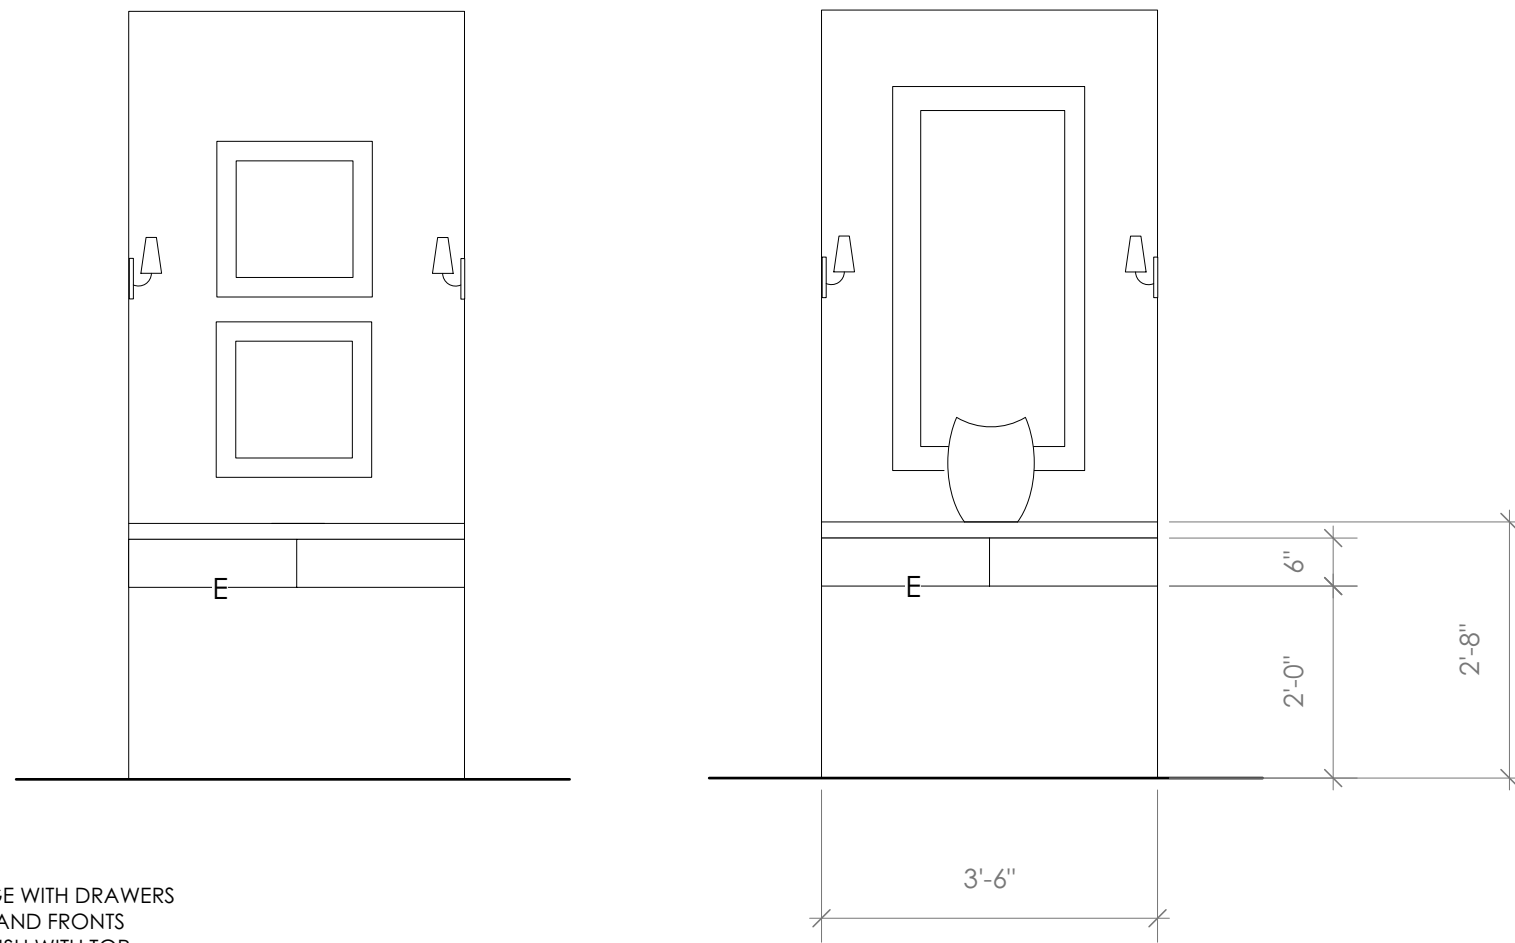

E_FLOATING LEDGE WITH DRAWERS
LAMINATE TOP AND FRONTS
FRONTS ARE FLUSH WITH TOP
DEPTH IS 11"

ALL DIMENSIONS ARE SUBJECT TO FIELD MEASURE.

NO.	DATE	REVISIONS

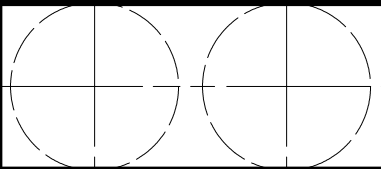


studio b. elements
1851 DONNA AVENUE
LOS OSOS, CALIFORNIA 93402

CONSULTANT


DIAGGINI RESIDENCE
1 OCEAN FRONT LANE
CATUCCOS, CA 93430

DRAWING TITLE
PROPOSED VESTIBULE

PROJECT MANAGER	ID
DRAWN BY DT	SCALE: 1/2" = 1'-0"
REVIEWED BY	DRAWING NUMBER
DATE	

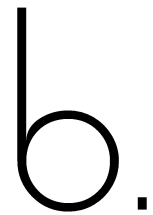


Creating Environments for Living

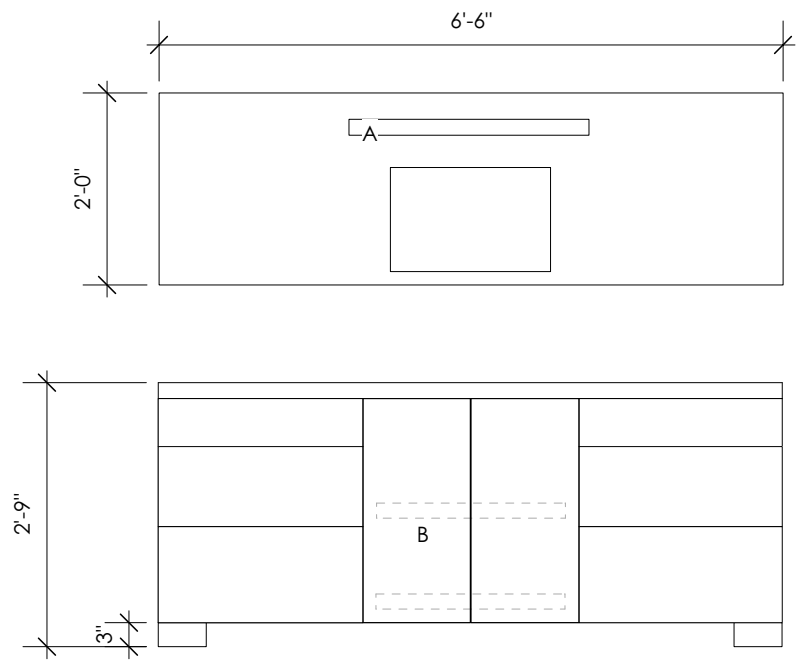

A_MIRROR HANGS FROM CEILING
B_ROLLOUTS IN CABINET
PAINT GRADE

ALL DIMENSIONS ARE SUBJECT TO FIELD MEASURE.

NO.	DATE	REVISIONS

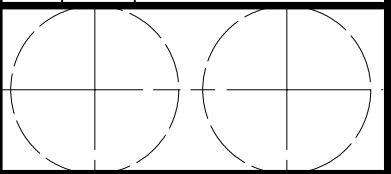

studio b. elements
1851 DONNA AVENUE
LOS OSOS, CALIFORNIA 93402




CONSULTANT

DIADDINI RESIDENCE
1 OCEAN FRONT LANE
CATUCCOS, CA 93430



DRAWING TITLE

PROPOSED OFFICE

PROJECT MANAGER	ID
DRAWN BY DJ	SCALE: 1/2" = 1'-0"
REVIEWED BY	DRAWING NUMBER
DATE	

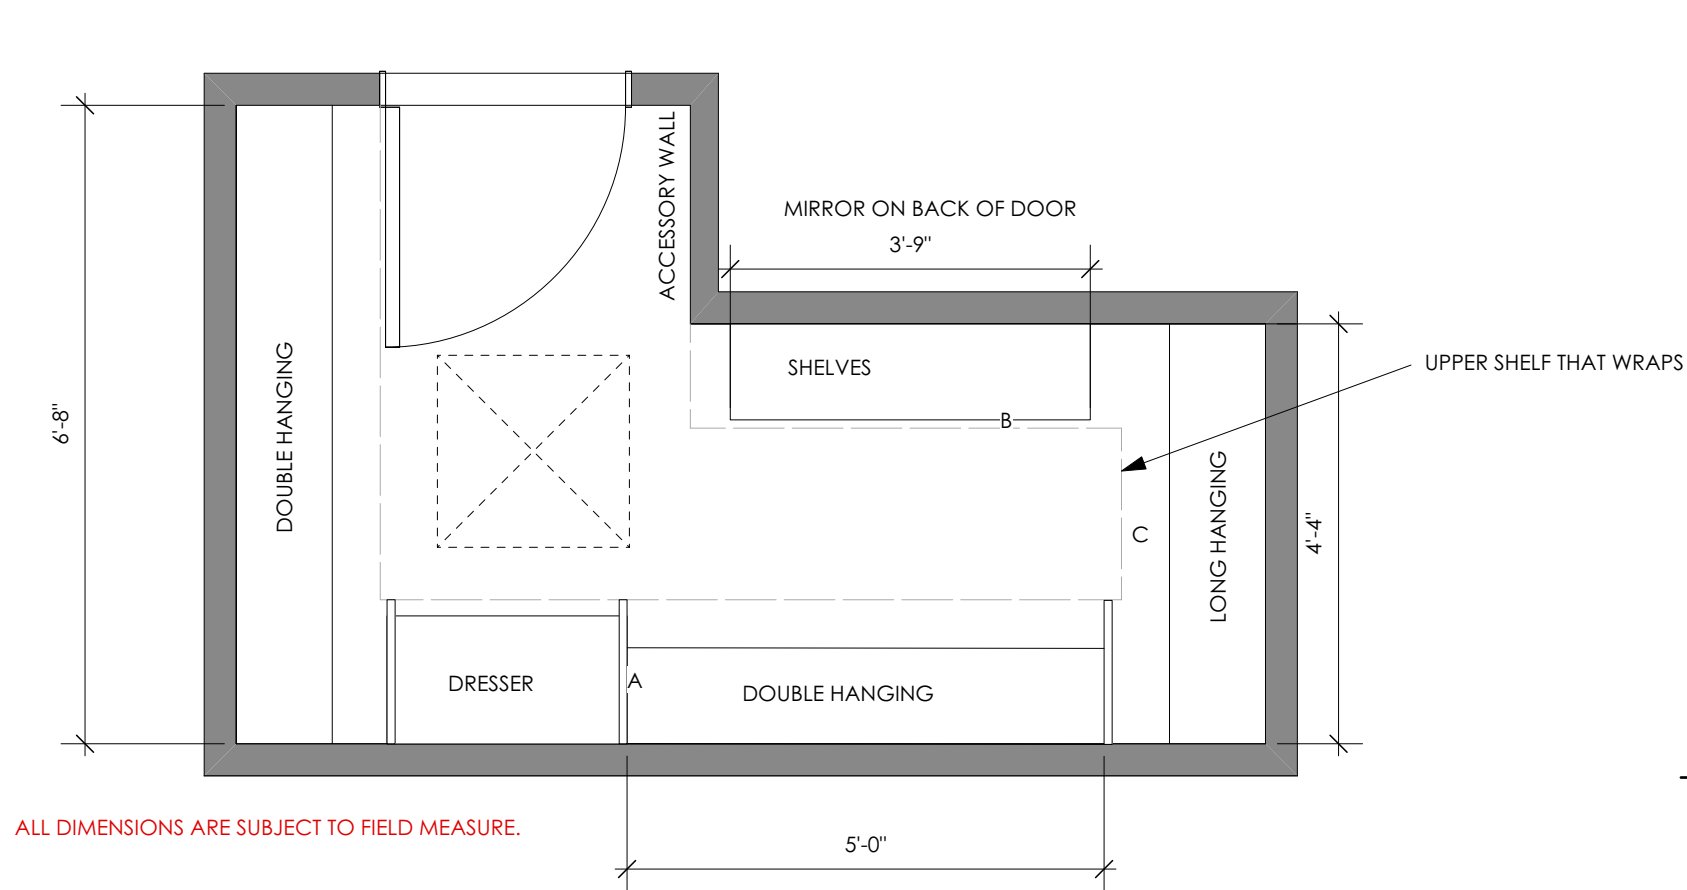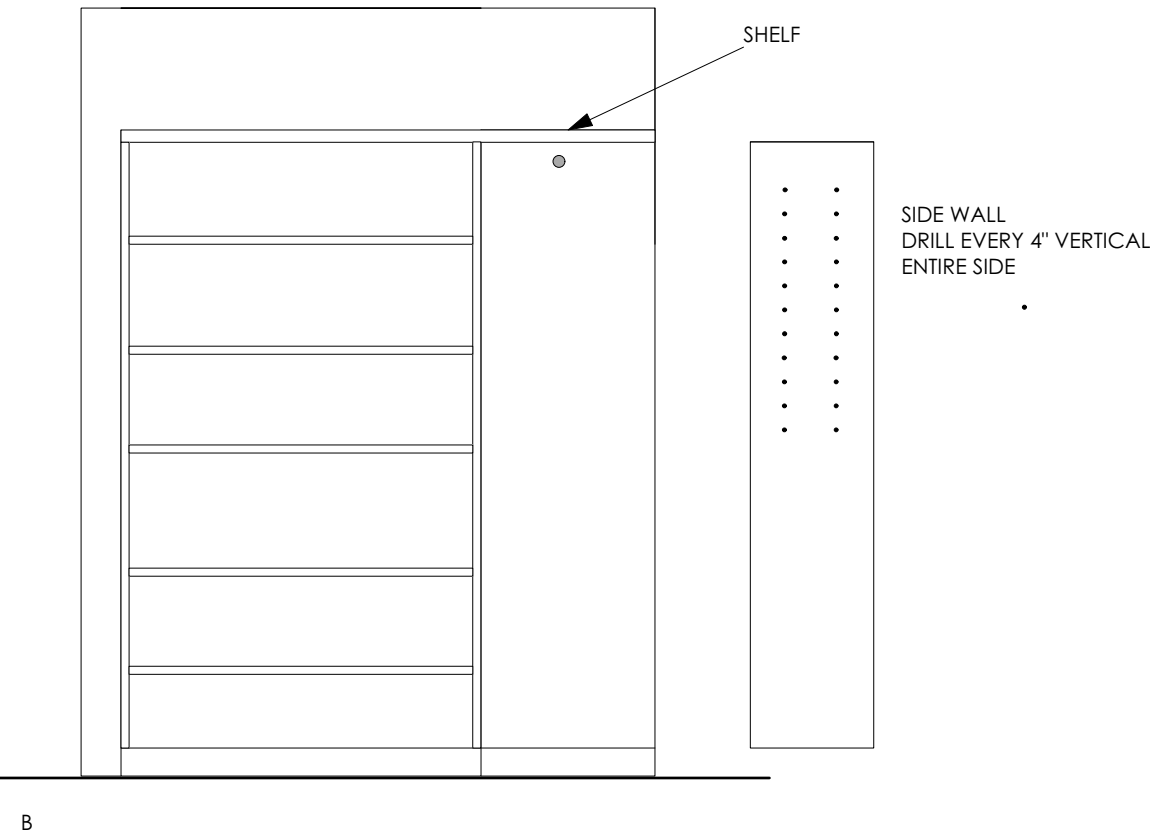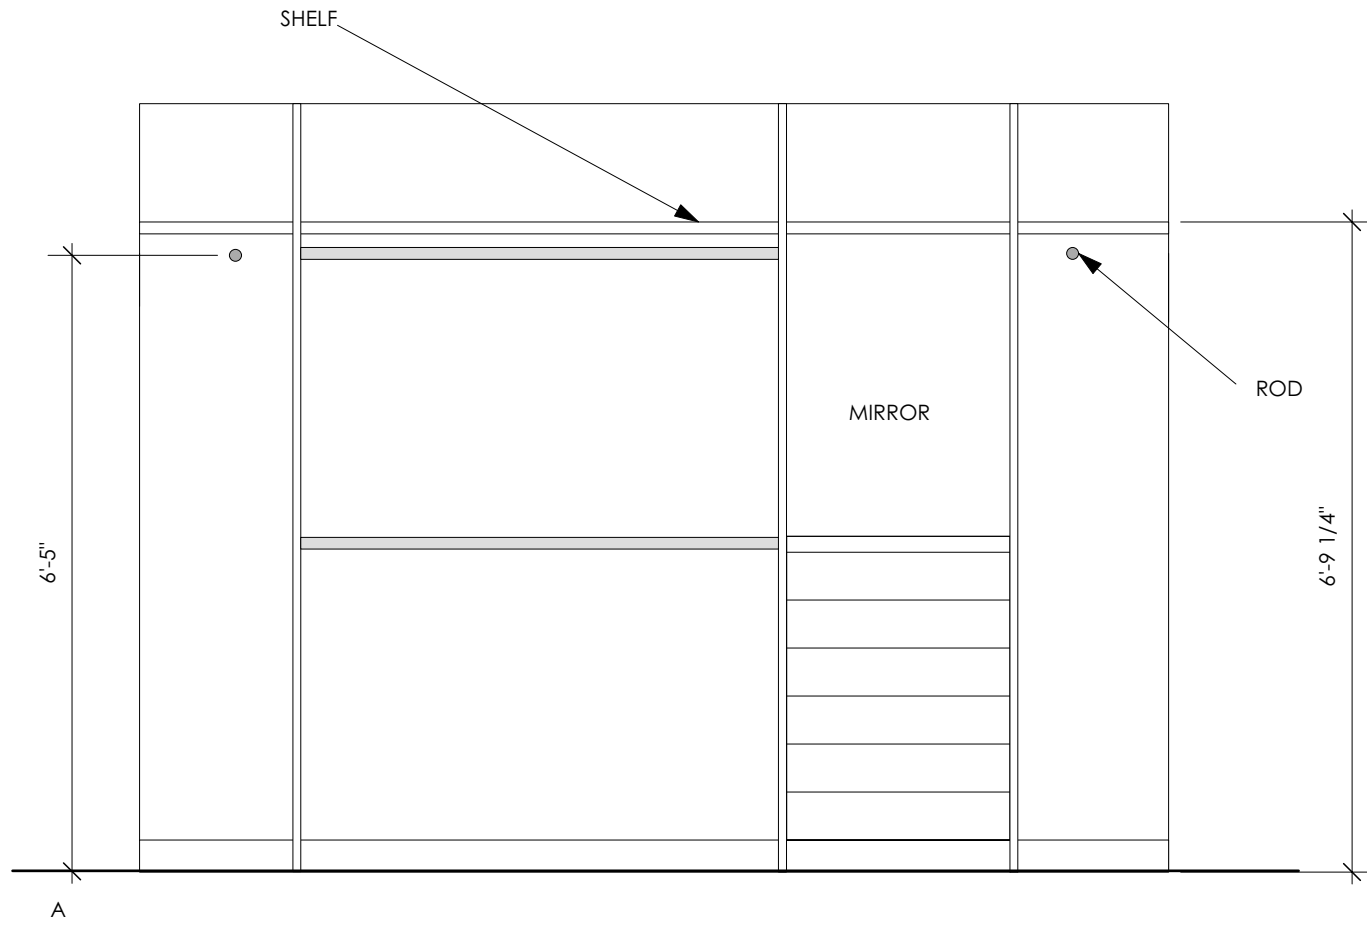


ALL DIMENSIONS ARE SUBJECT TO FIELD MEASURE.

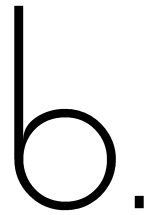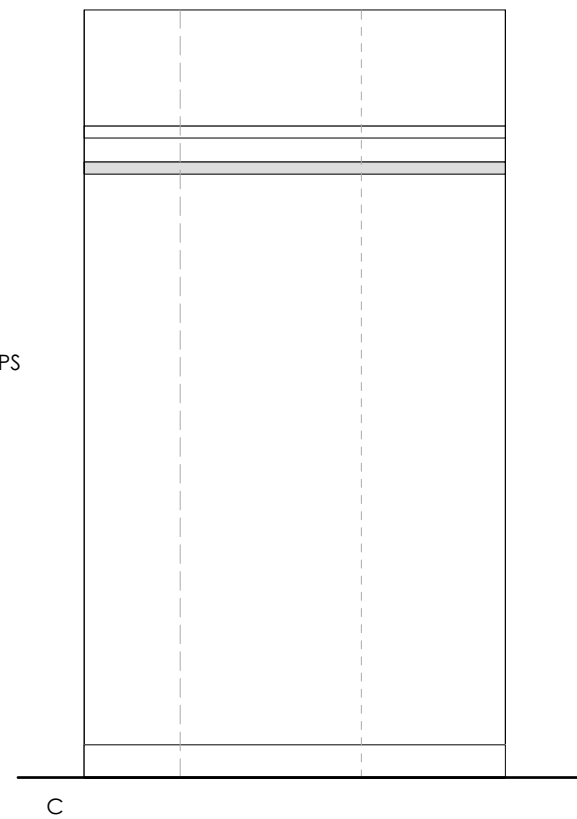

Creating Environments for Living

NO.	DATE	REVISIONS

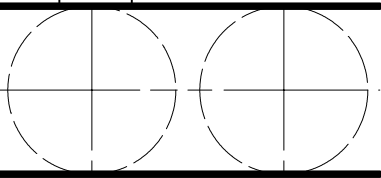

studio b elements
1851 DONNA AVENUE
LOS OSOS, CALIFORNIA 93402

CONSULTANT

DIADDINI RESIDENCE
1 OCEAN FRONT LANE
CATUCOS, CA 93430

DRAWING TITLE
PROPOSED DRESSING

PROJECT MANAGER	ID
DRAWN BY BT	SCALE: 1/2" = 1'-0"
REVIEWED BY	DRAWING NUMBER
DATE	